



HARRIMAN

AUBURN PORTLAND PORTSMOUTH BOSTON



**CENTRAL MAINE
COMMUNITY COLLEGE
ECE AREA RENOVATION**

AUBURN, MAINE


Harriman Project No. 16611

Key Plan


Proj North

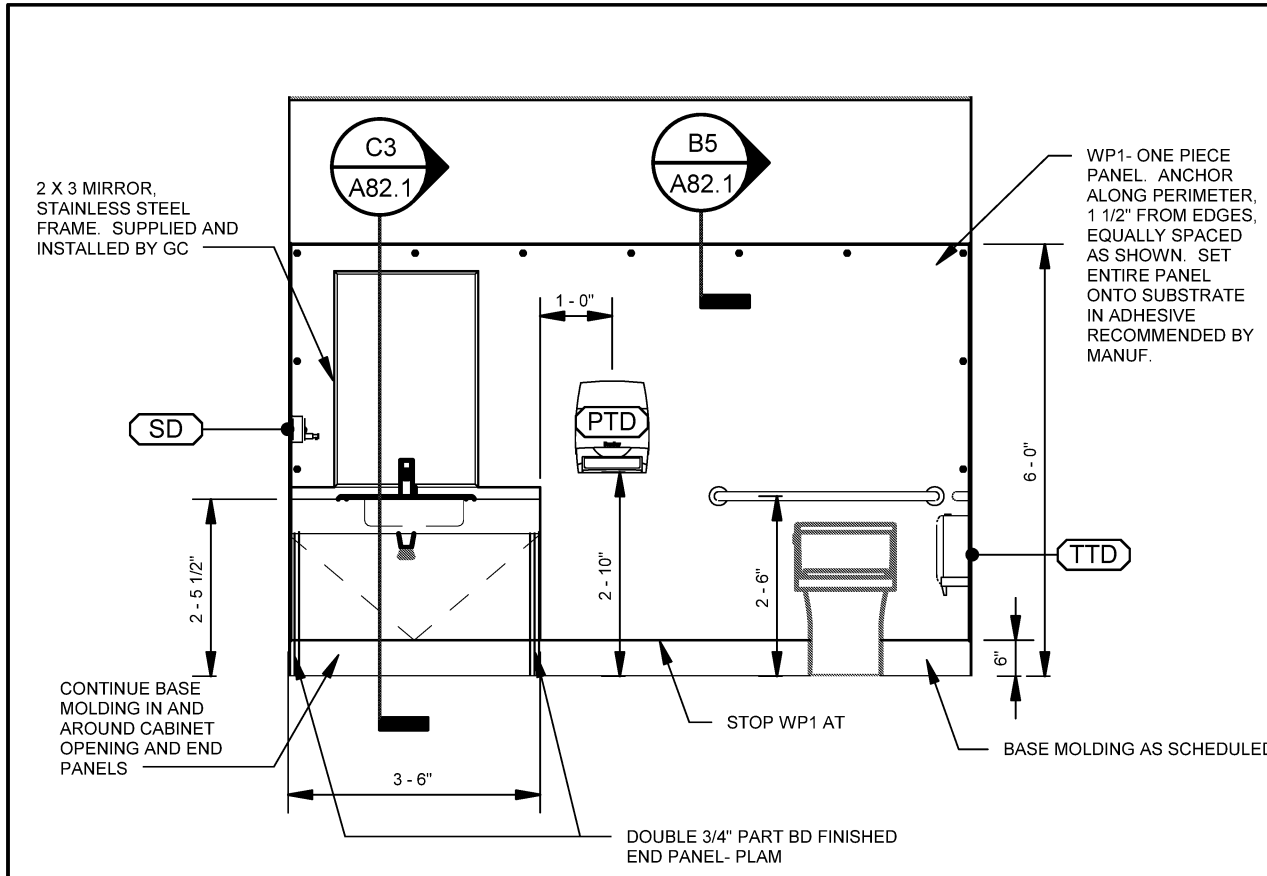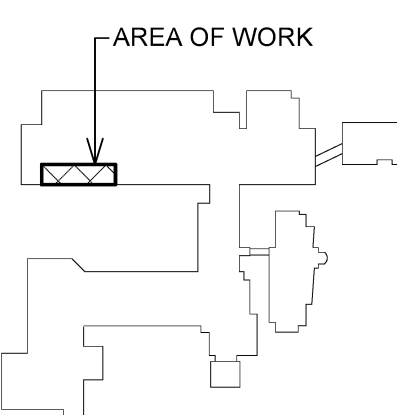


E1 TOILET NORTH
SCALE: 3/8" = 1'-0"

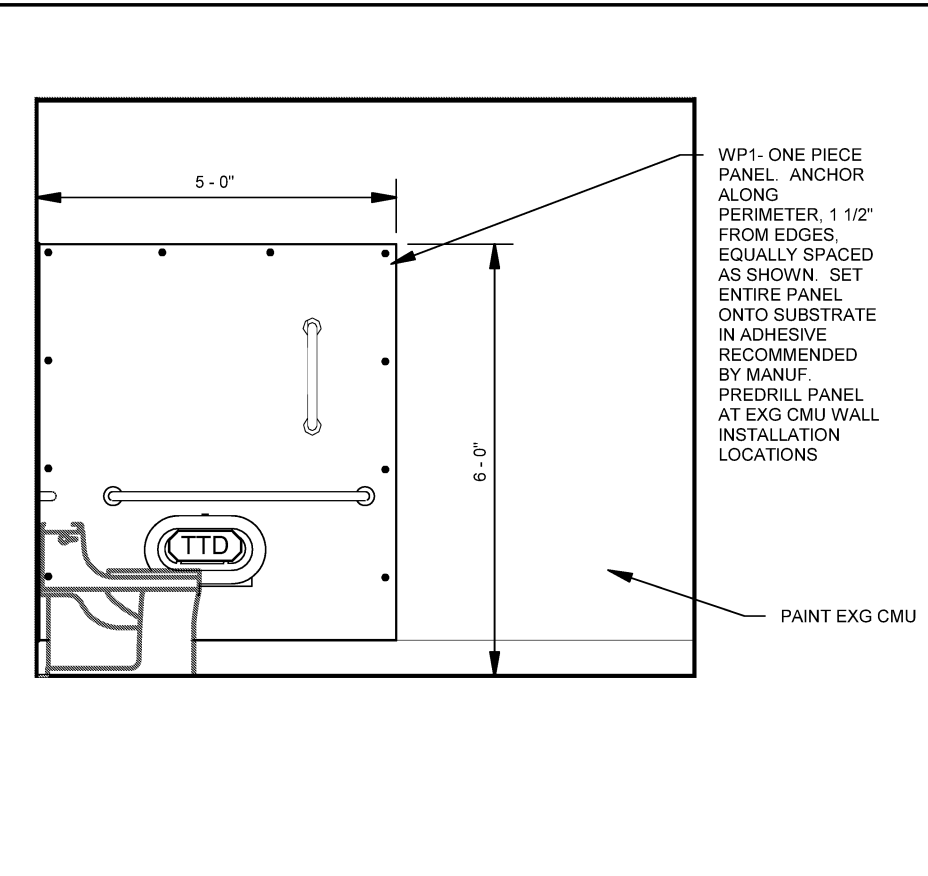


E2 TOILET - EAST
SCALE: 3/8" = 1'-0"

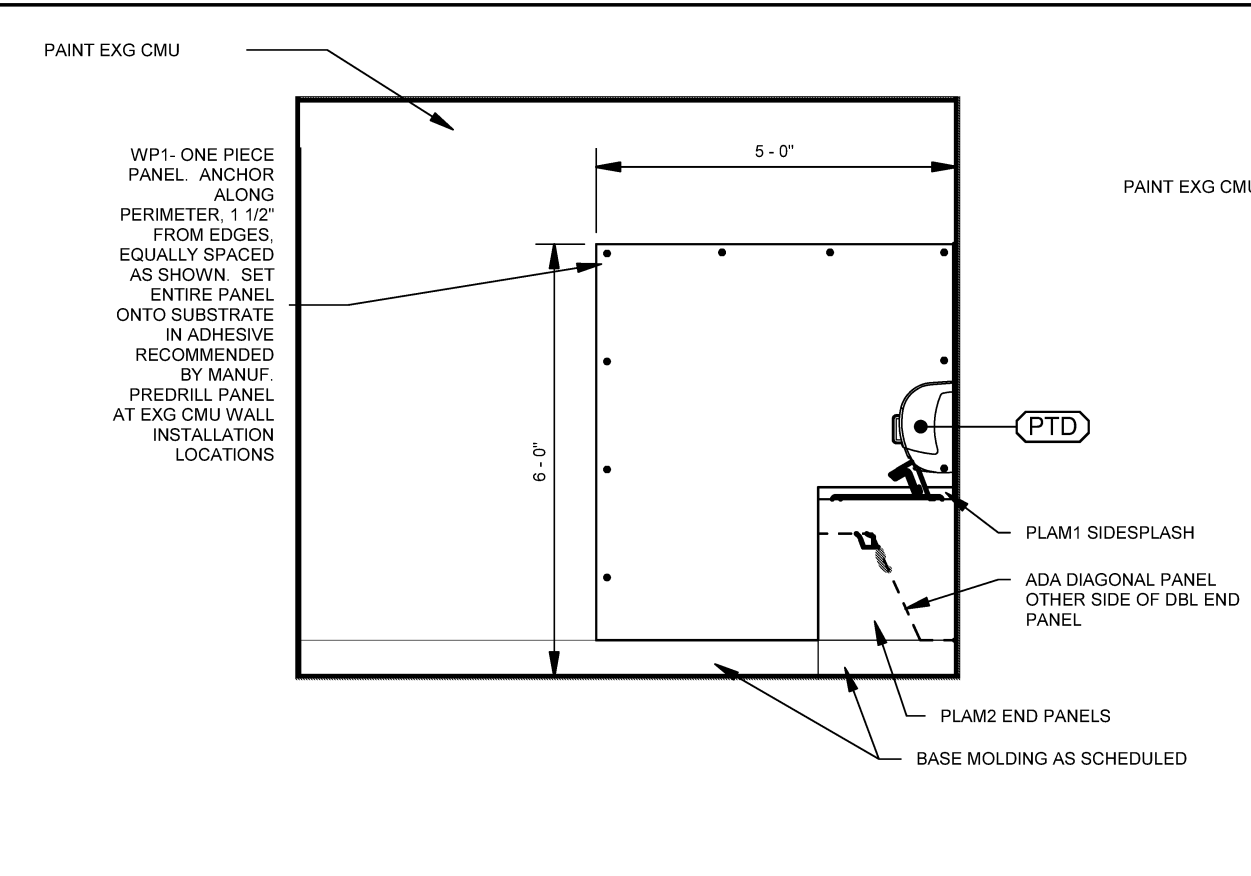

E3 TOILET - WEST
SCALE: 3/8" = 1'-0"

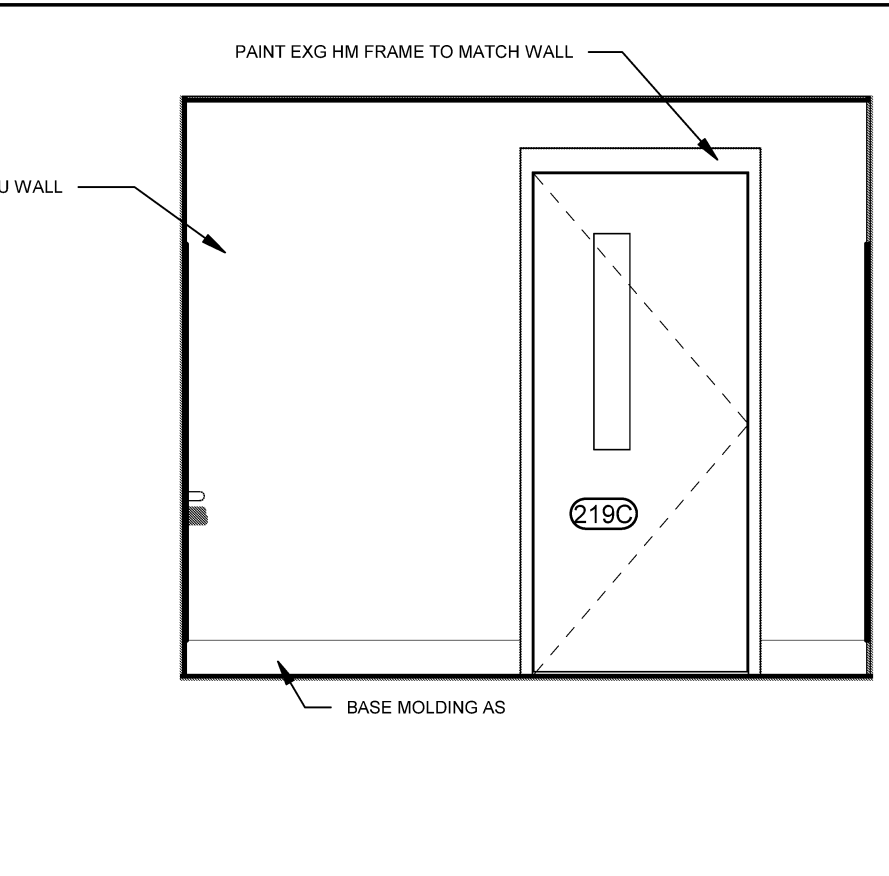

E4 TOILET - SOUTH
SCALE: 3/8" = 1'-0"

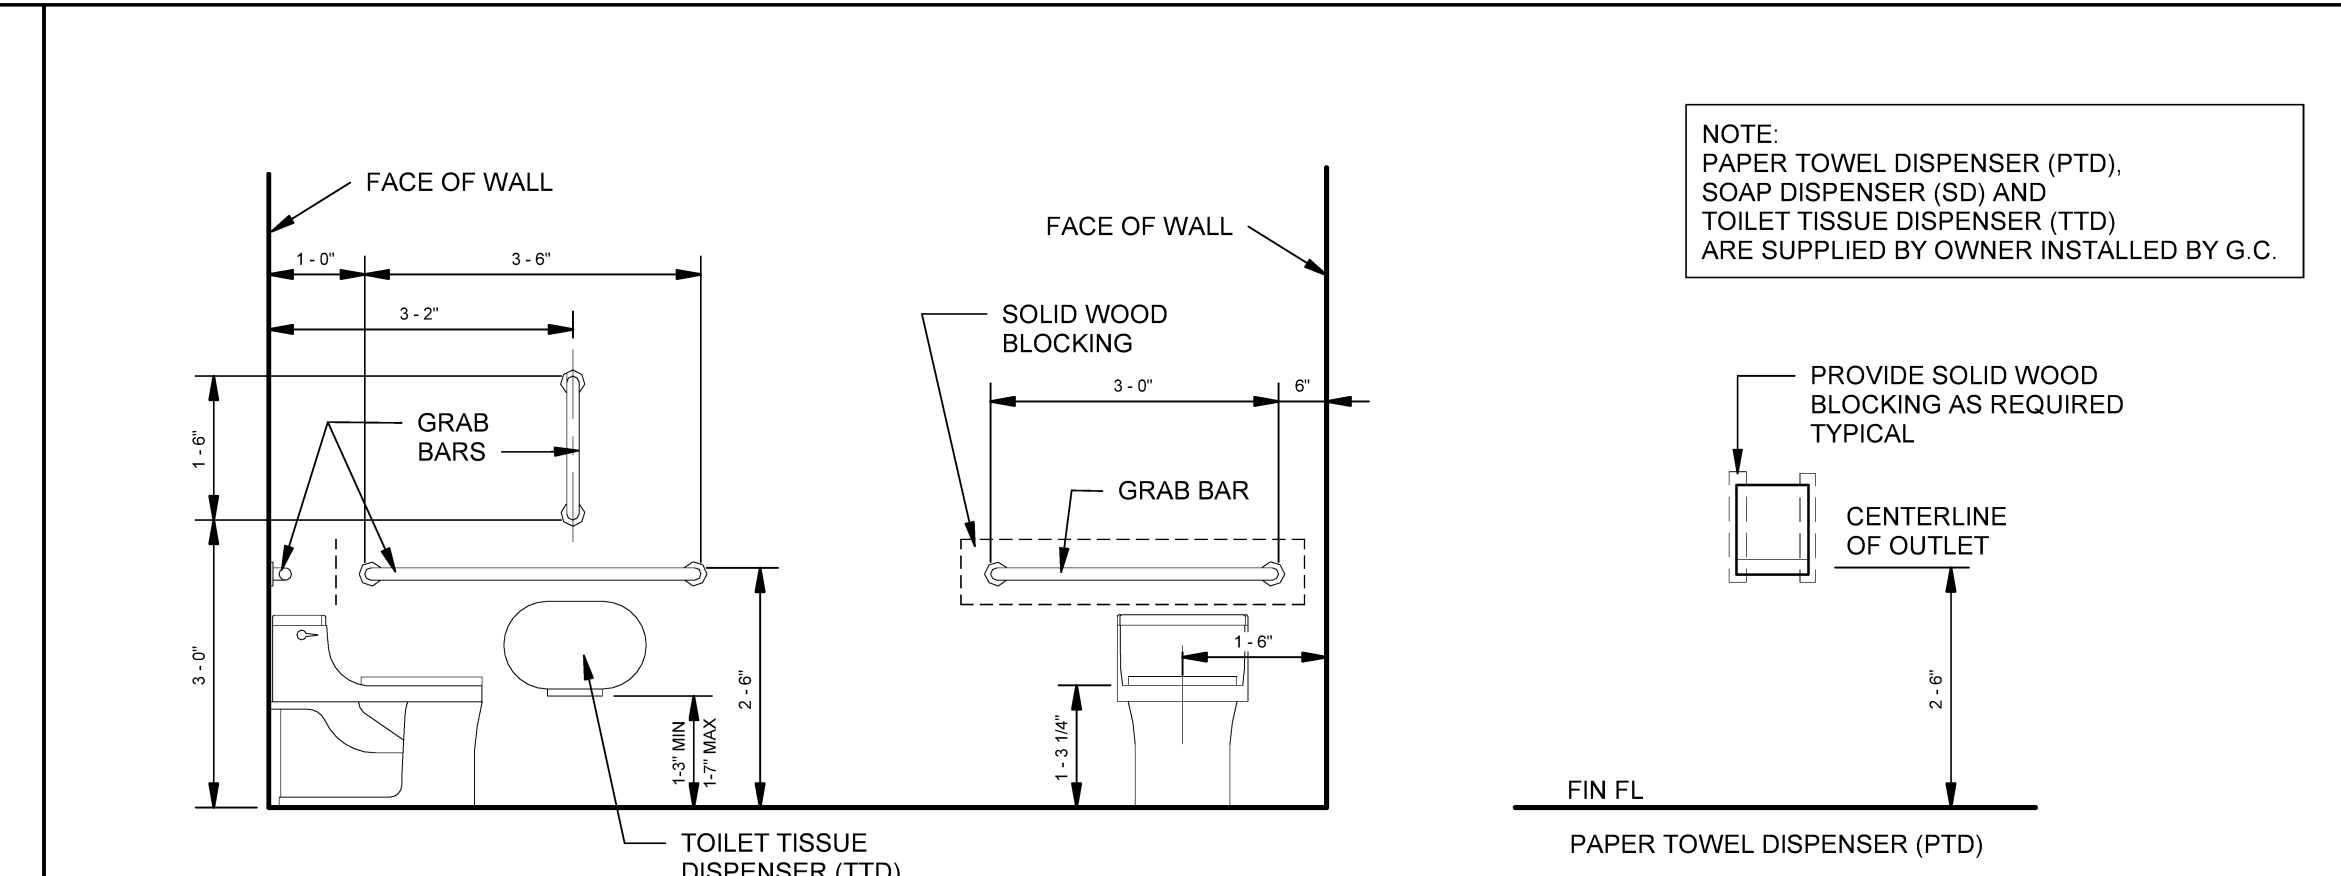

E5 TOILET MOUNTING DETAILS
SCALE: 1/2" = 1'-0"


NOTE:
PAPER TOWEL DISPENSER (PTD),
SOAP DISPENSER (SD) AND
TOILET TISSUE DISPENSER (TTD)
ARE SUPPLIED BY OWNER INSTALLED BY G.C.

PROVIDE SOLID WOOD
BLOCKING AS REQUIRED
TYPICAL


CENTERLINE
OF OUTLET

FIN FL


PAPER TOWEL DISPENSER (PTD)

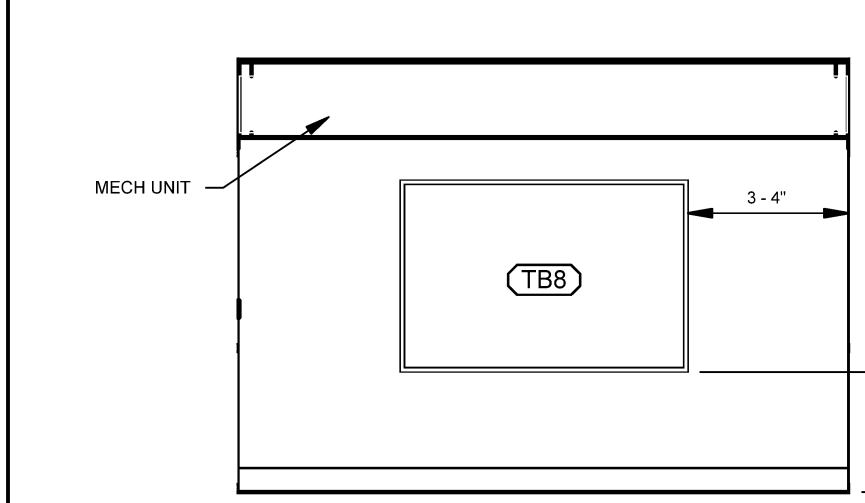


D1 VESTIBULE - NORTH
SCALE: 1/4" = 1'-0"

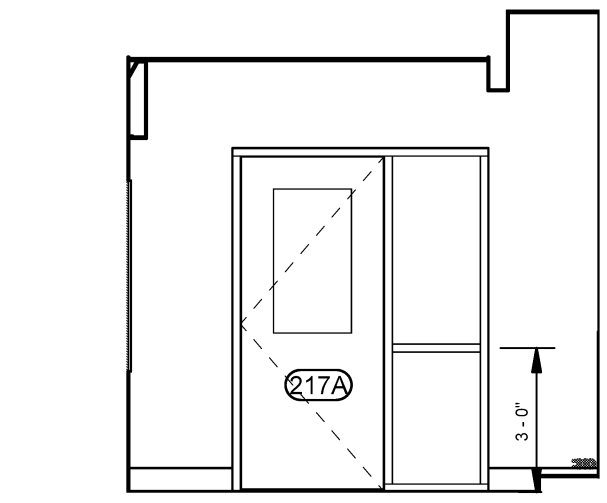


D2 VESTIBULE - EAST
SCALE: 1/4" = 1'-0"

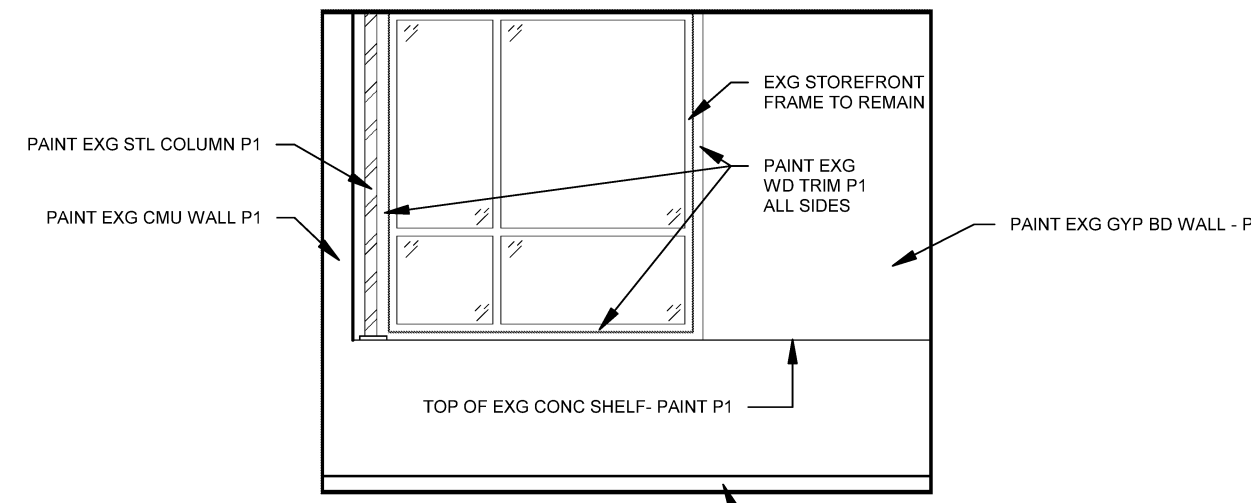


D3 VESTIBULE - SOUTH
SCALE: 1/4" = 1'-0"

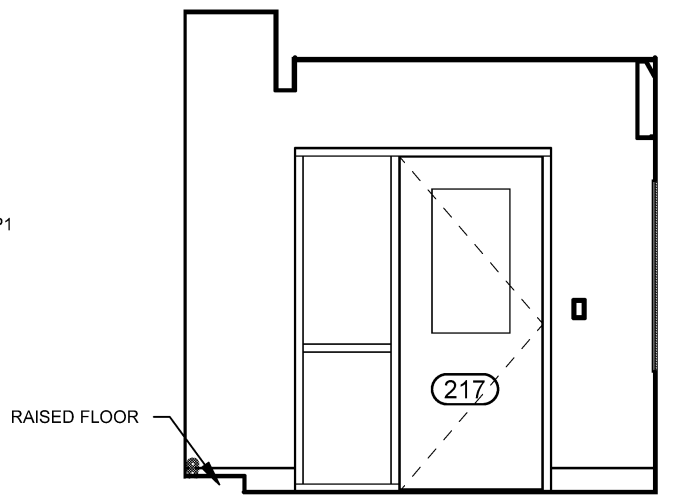


D4 VESTIBULE - WEST
SCALE: 1/4" = 1'-0"

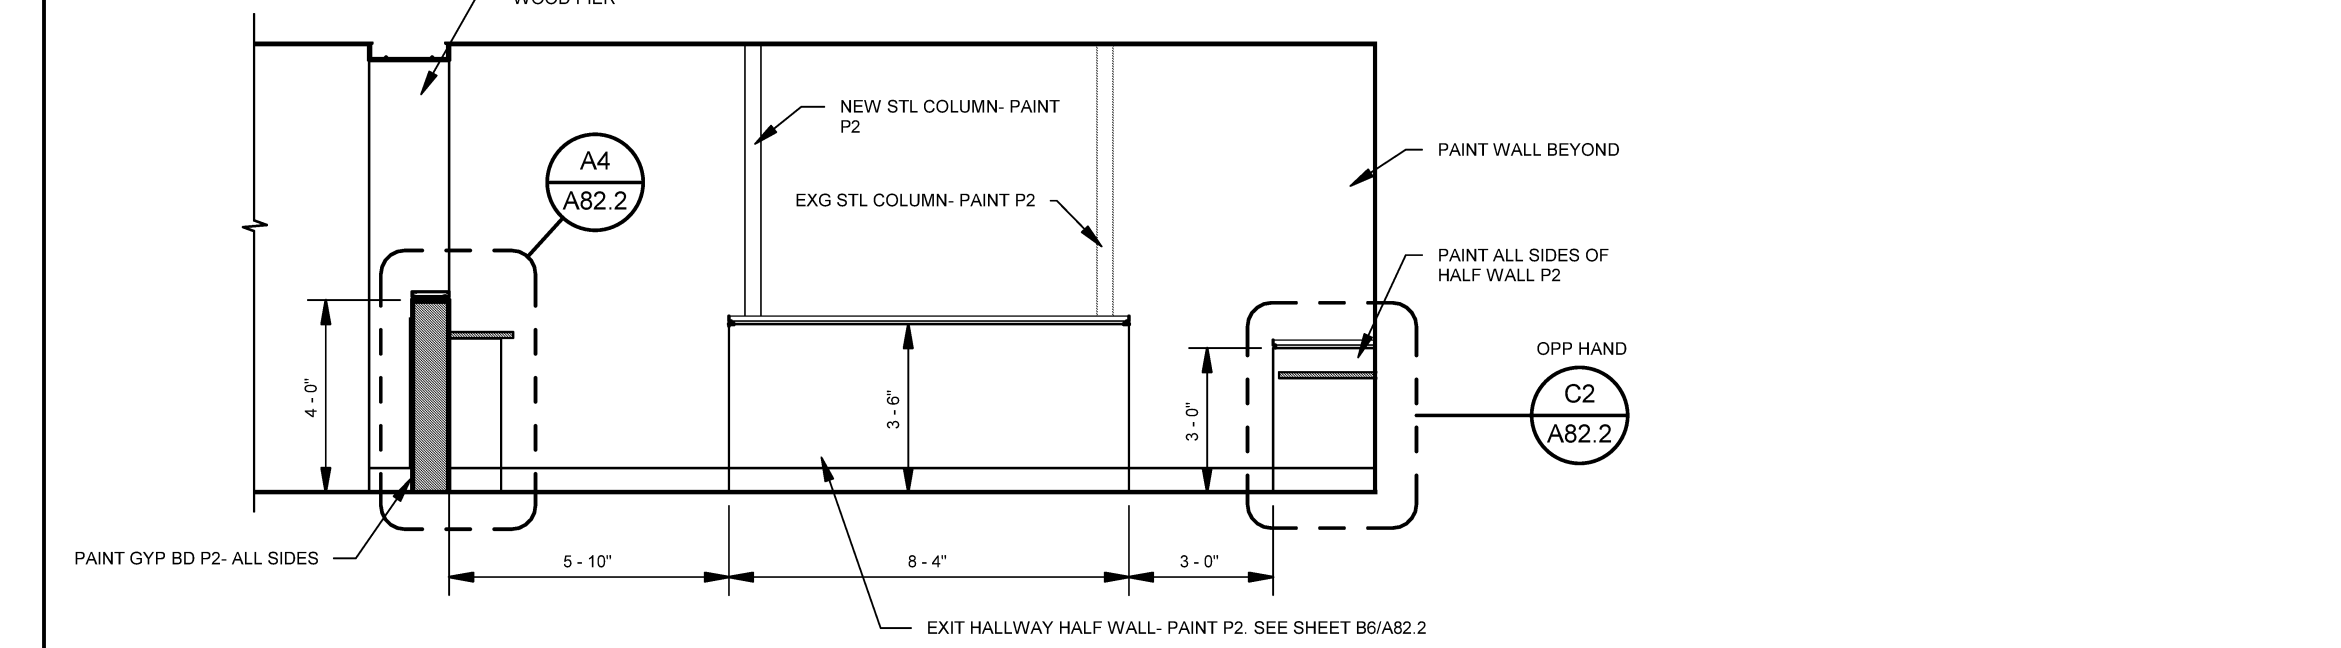


D5 LOUNGE - EAST
SCALE: 1/4" = 1'-0"

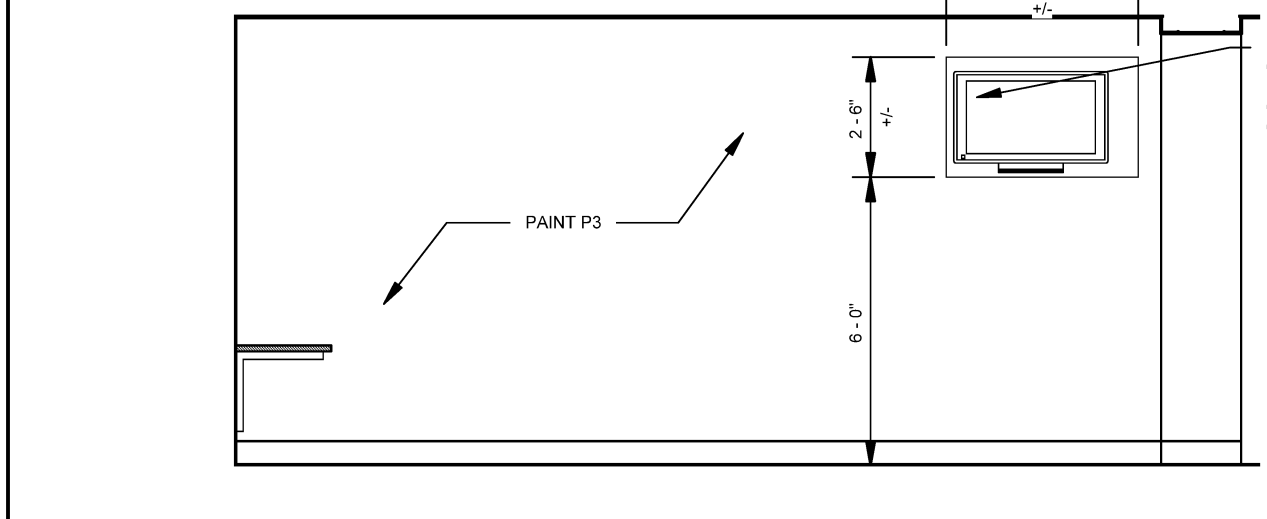


C1 LOUNGE - WEST
SCALE: 1/4" = 1'-0"

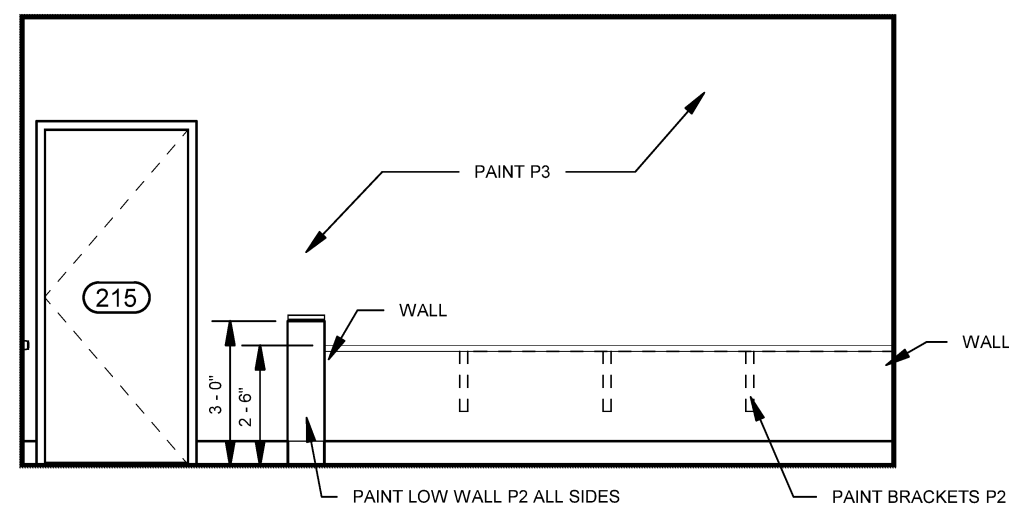


C2 LOUNGE - SOUTH
SCALE: 1/4" = 1'-0"

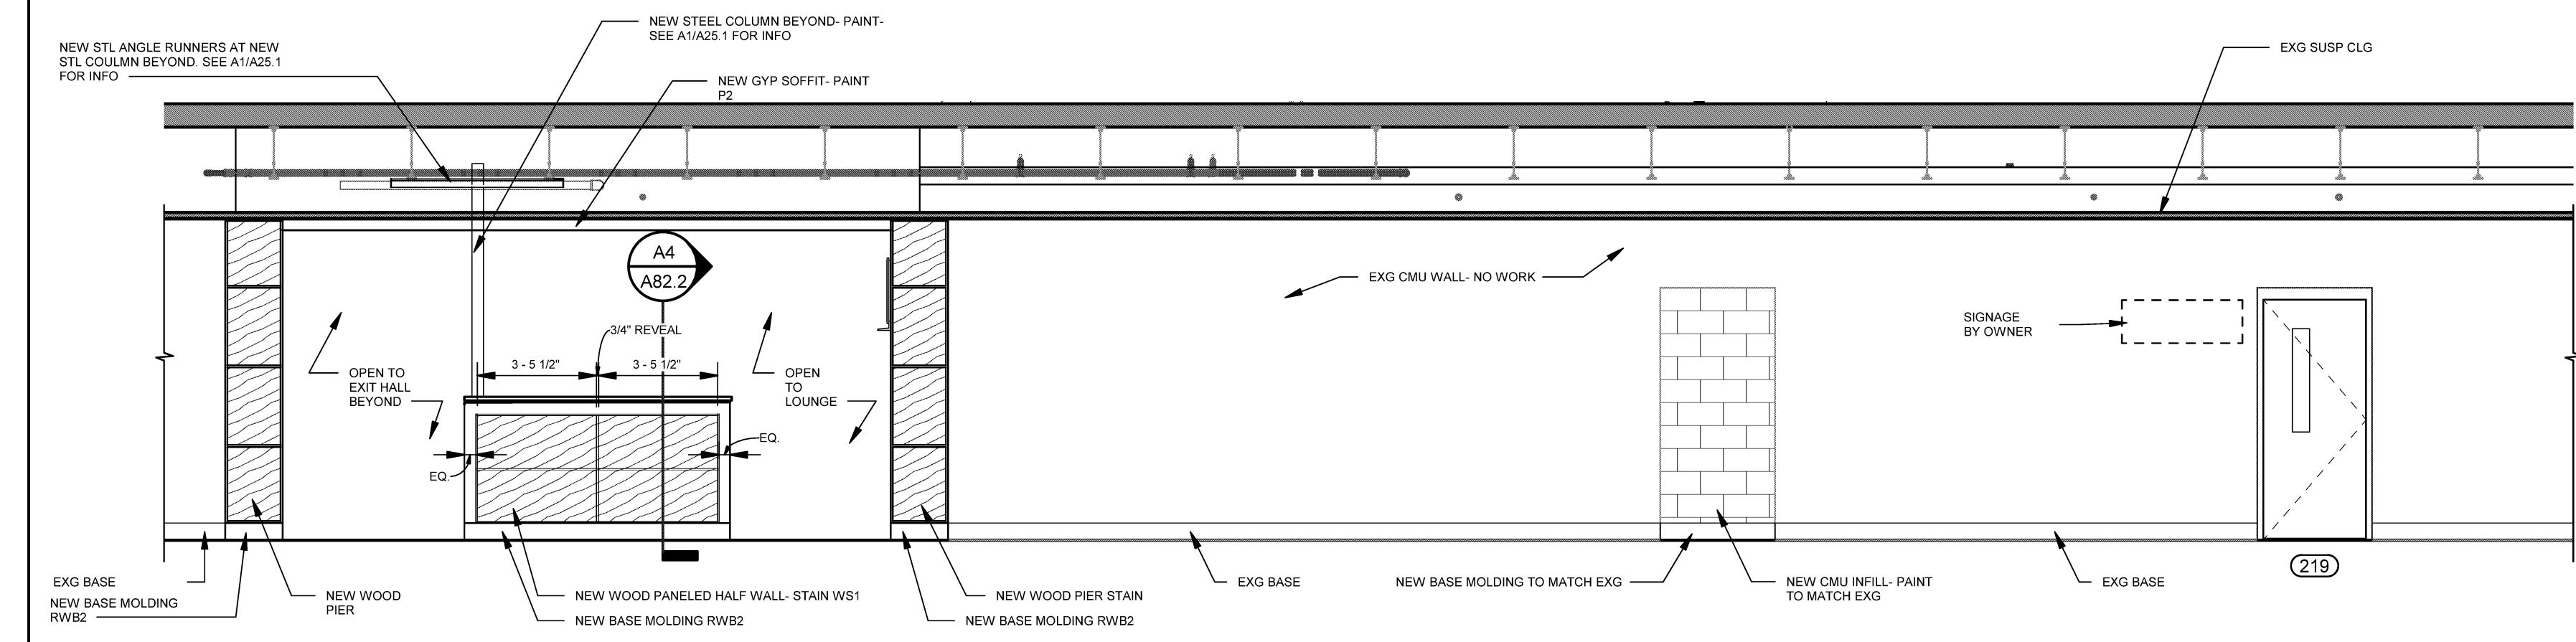


C3 EXG CORRIDOR - SOUTH
SCALE: 1/4" = 1'-0"

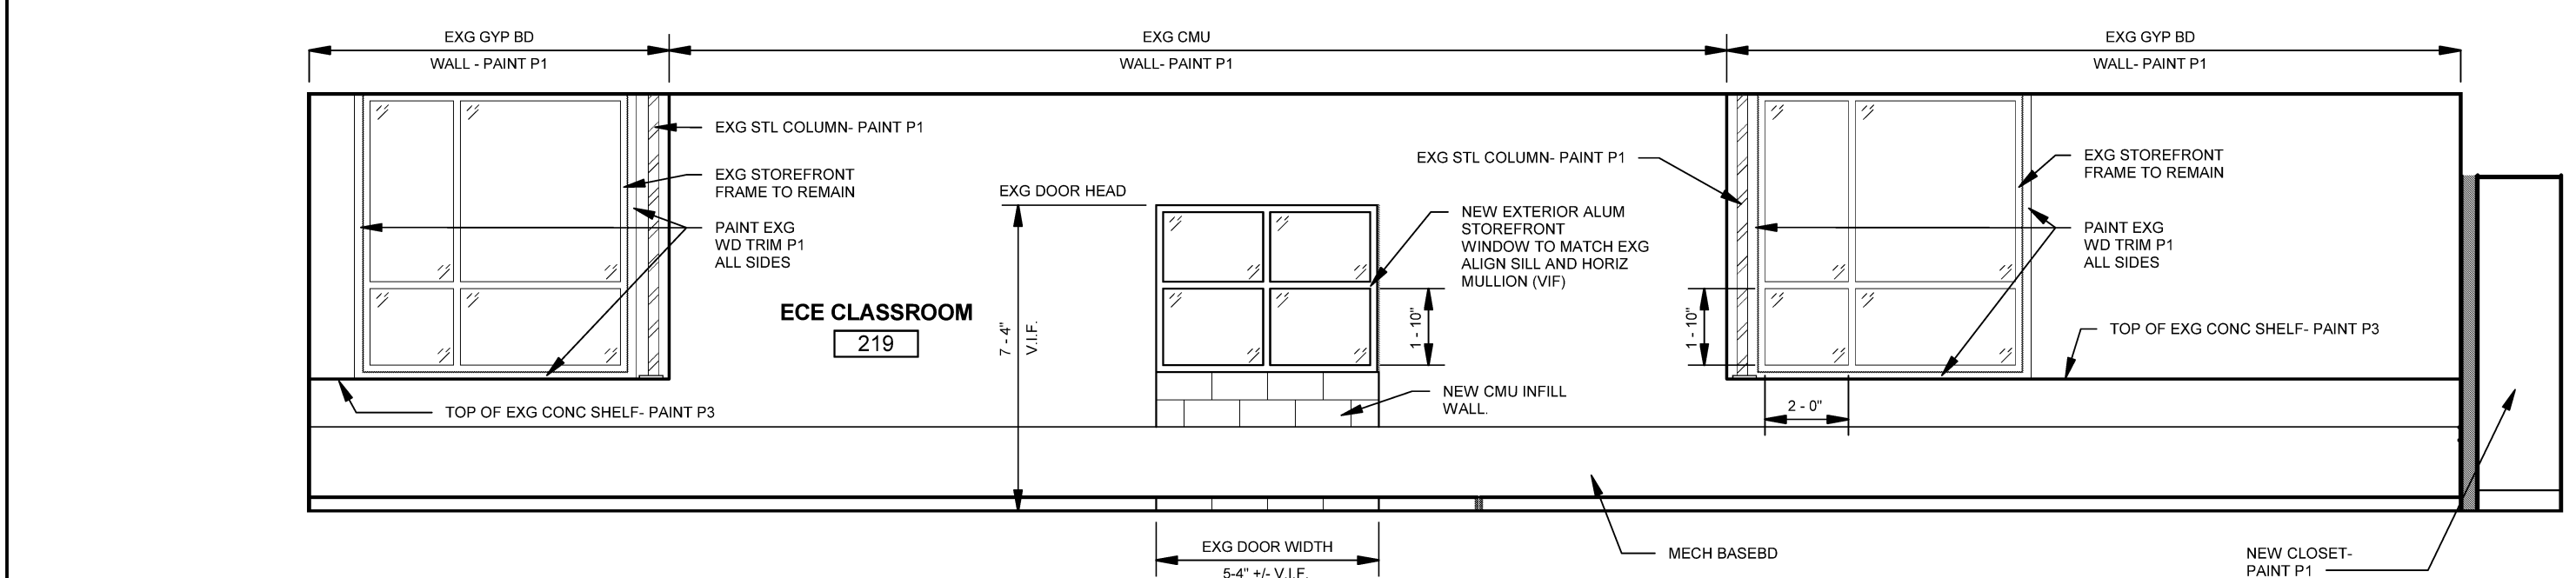


B1 ECE CLASSROOM - SOUTH
SCALE: 1/4" = 1'-0"

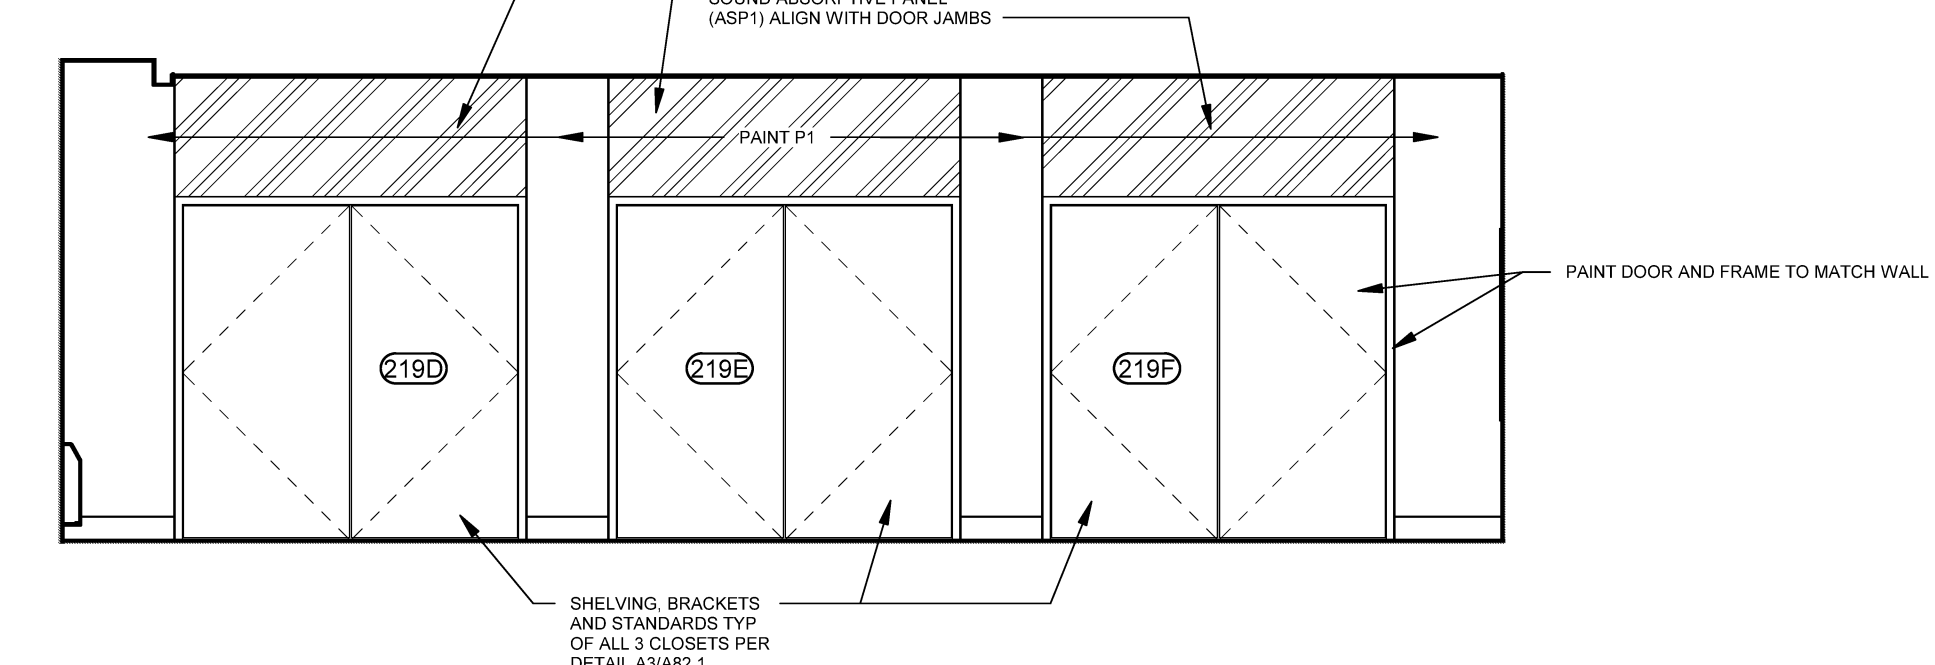

B2 ECE CLASSROOM - WEST
SCALE: 1/4" = 1'-0"

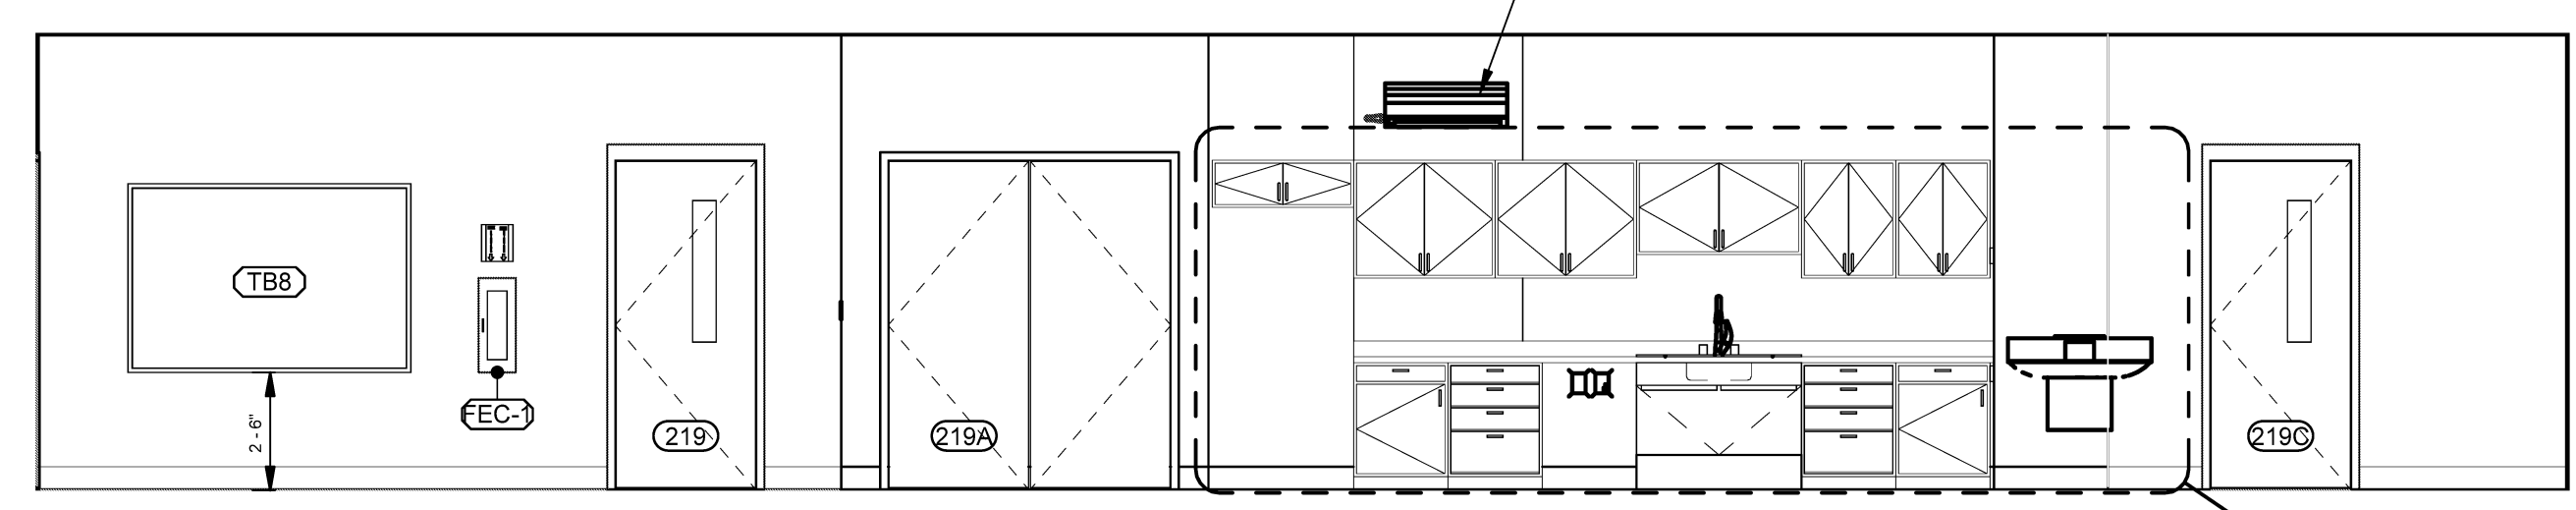


A1 ECE CLASSROOM- NORTH
SCALE: 1/4" = 1'-0"

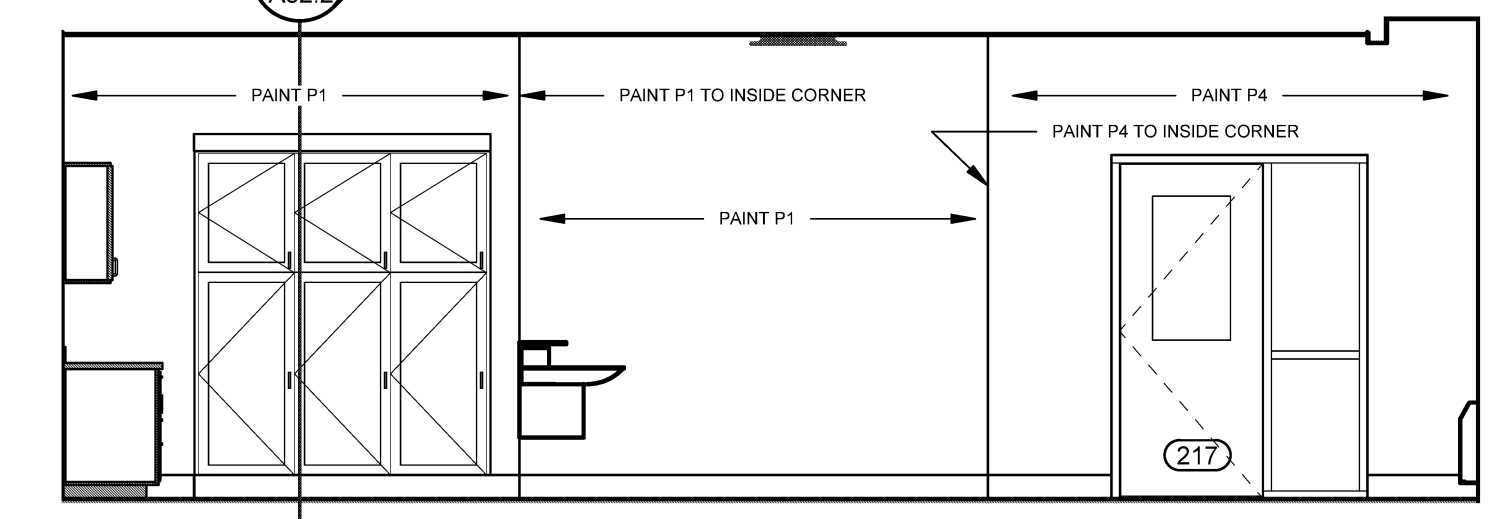

A2 ECE CLASSROOM - EAST
SCALE: 1/4" = 1'-0"

Issues and	
Date	Description
03-29-17	CONSTRUCTION DOCUMENTS

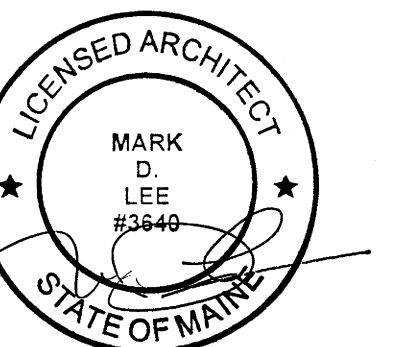

PA/PE: MDL © 2017
Drawn By: MCM Harriman Associates

INTERIOR ELEVATIONS

A81.1