



1 THIRD FLOOR DRAIN & VENT PLAN
SCALE: 1/8" = 1'-0"

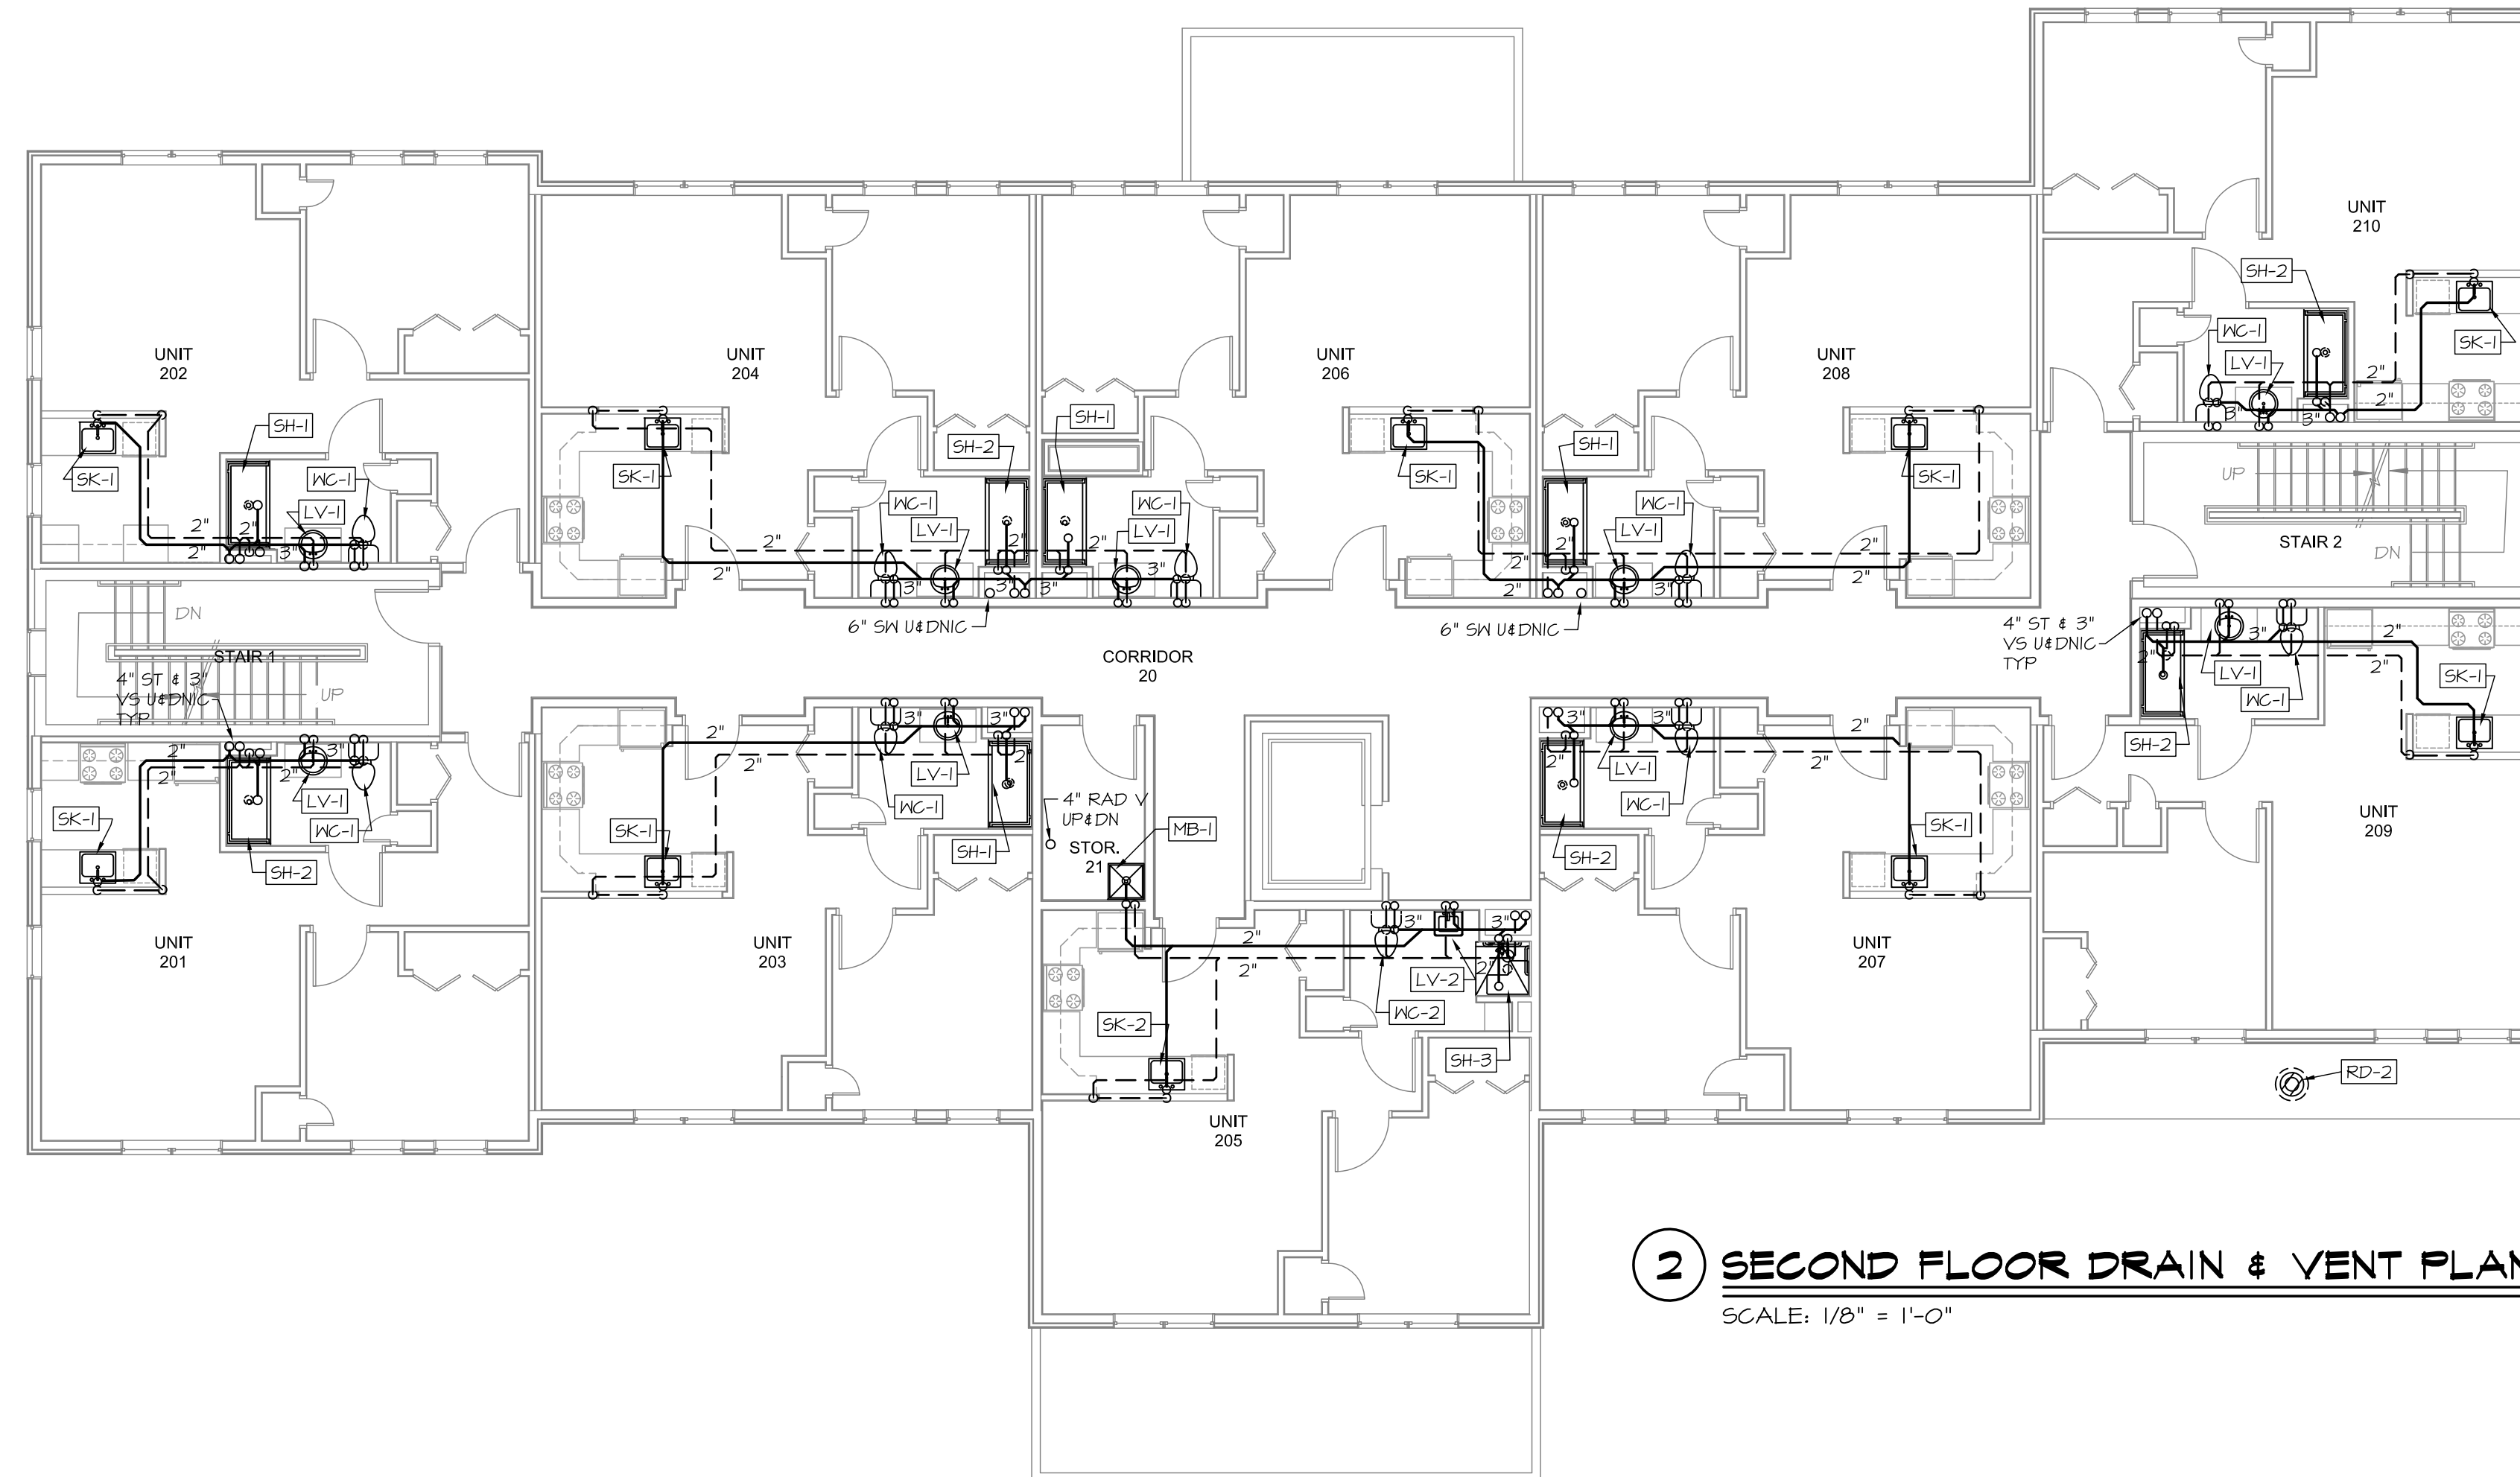

2 SECOND FLOOR DRAIN & VENT PLAN
SCALE: 1/8" = 1'-0"

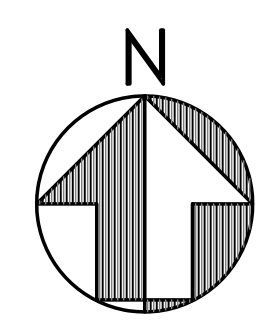

Prepared For: WESTBROOK HOUSING AUTHORITY Westbrook, ME 04330	Consulting Engineer: MECHANICAL SYSTEMS ENGINEERS 10 FOREST FALLS DRIVE, WARRENTH, MAINE 04098 (207) 846-1441 FACEBOOK: MSESYS © COPYRIGHT 2015
Architect: ARCHETYPE Architects 48 Union Wharf Portland, Maine 04101 (207) 772-6022 ARCHETYPE@ARCHETYPEPA.COM	Project: MILLBROOK ESTATES APARTMENTS WESTBROOK, MAINE
Date: 04 JAN. 2016	Scale: 1/8" = 1'-0"
Revisions: 1-04-2016 Bid Set	SECOND AND THIRD FLOOR DRAIN AND VENT
P2 <small>MSE PROJECT 1513</small>	